



1 ONE BEDROOM UNIT - TYPE B
SCALE: 1/4" = 1'-0"

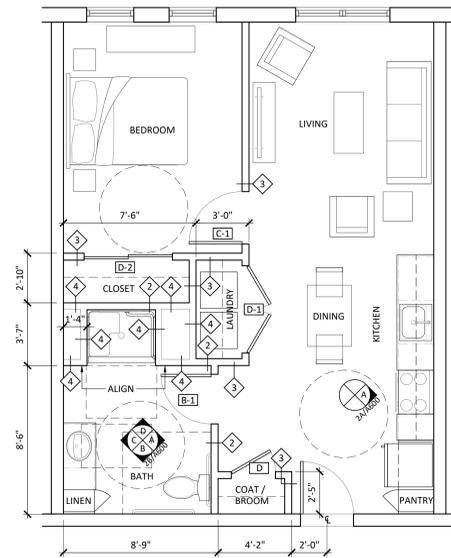


2 ONE BEDROOM UNIT - TYPE A (ADA)
SCALE: 1/4" = 1'-0"

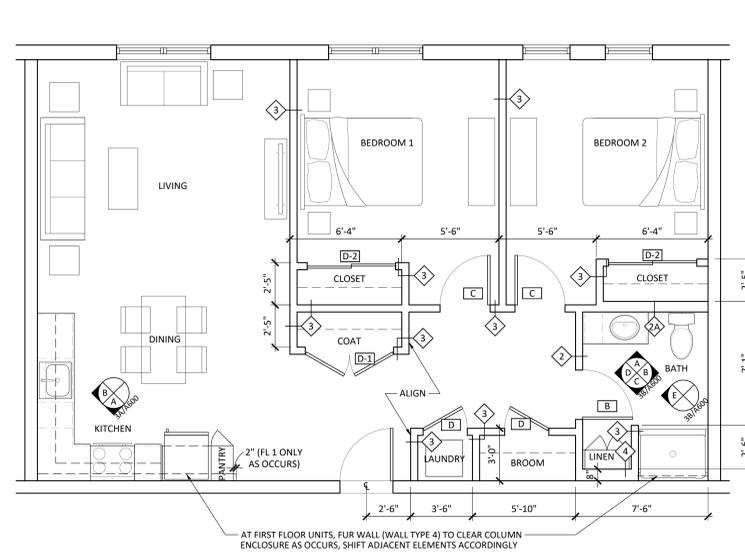


3 TWO BEDROOM UNIT - TYPE B
SCALE: 1/4" = 1'-0"


GENERAL NOTES:
SEE 1/8" PLANS FOR REMAINING WALL TYPES (INCLUDING CORRIDOR AND DEMISING WALLS).
SEE 1/8" PLANS FOR CORRECT UNIT HAND AND ORIENTATION.

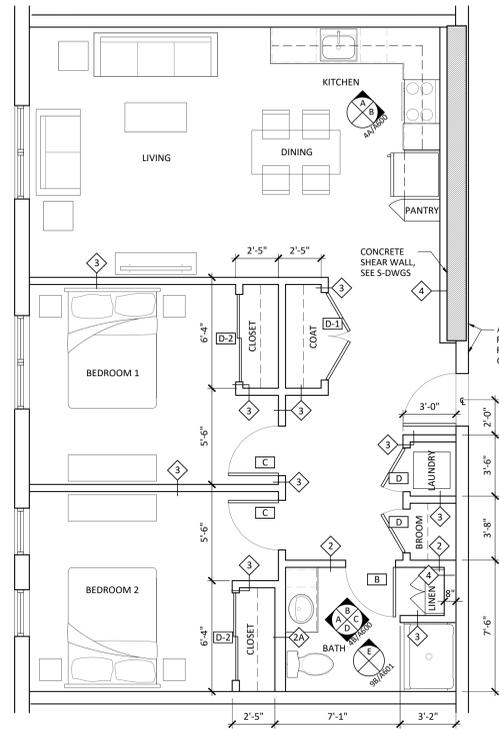


4 TWO BEDROOM UNIT - TYPE B (AT SHEAR WALL)
SCALE: 1/4" = 1'-0"

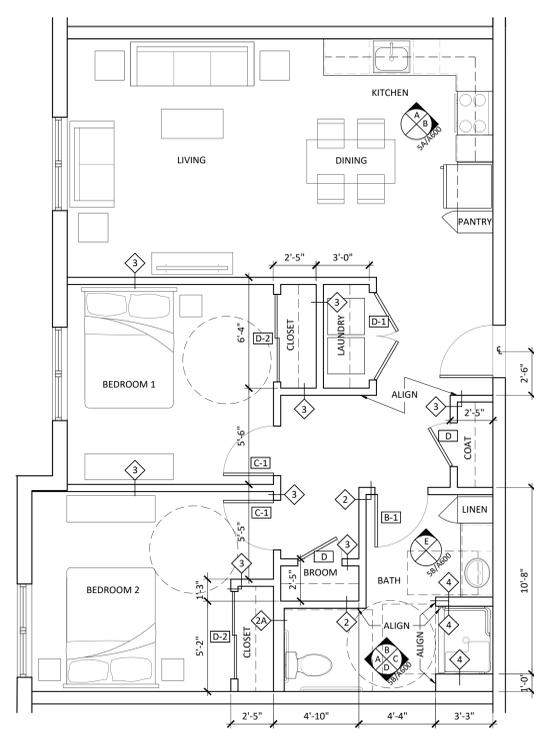


5 TWO BEDROOM UNIT - TYPE A (ADA)
SCALE: 1/4" = 1'-0"

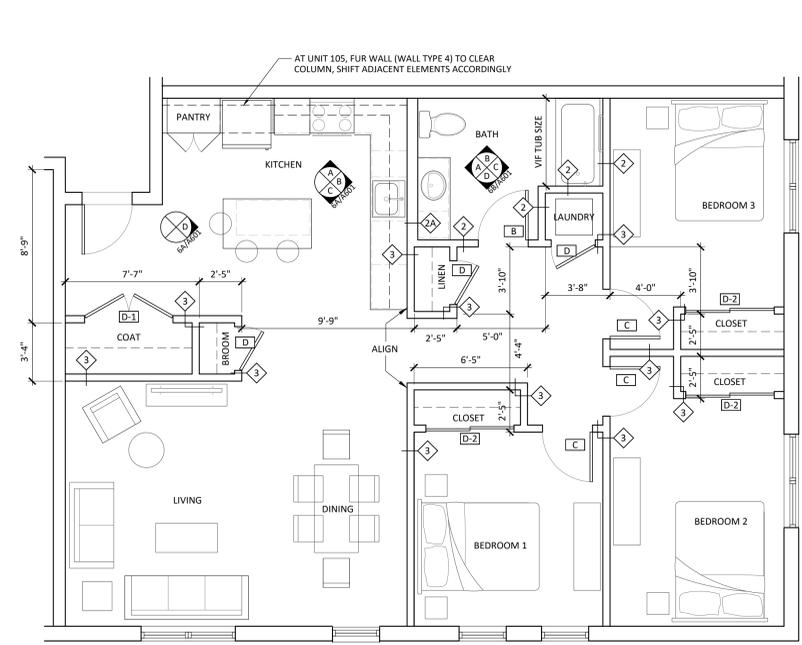

6 THREE BEDROOM UNIT - TYPE B
SCALE: 1/4" = 1'-0"

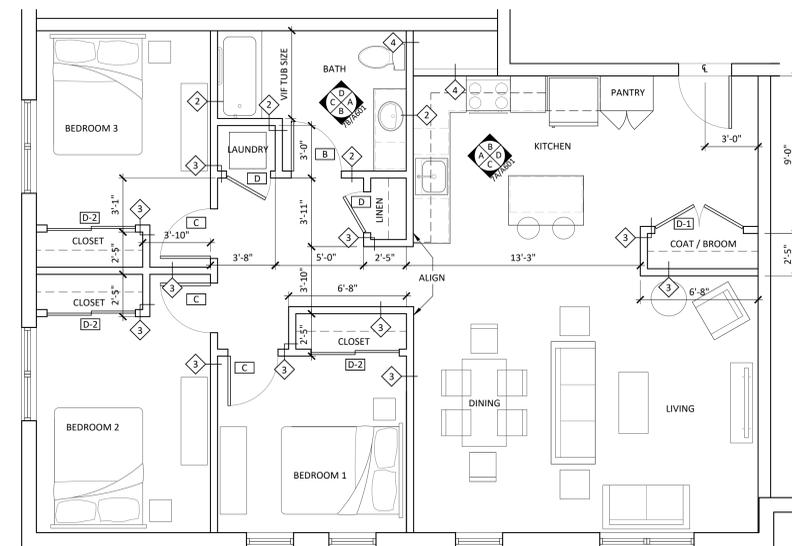

7 THREE BEDROOM UNIT - TYPE B
SCALE: 1/4" = 1'-0"

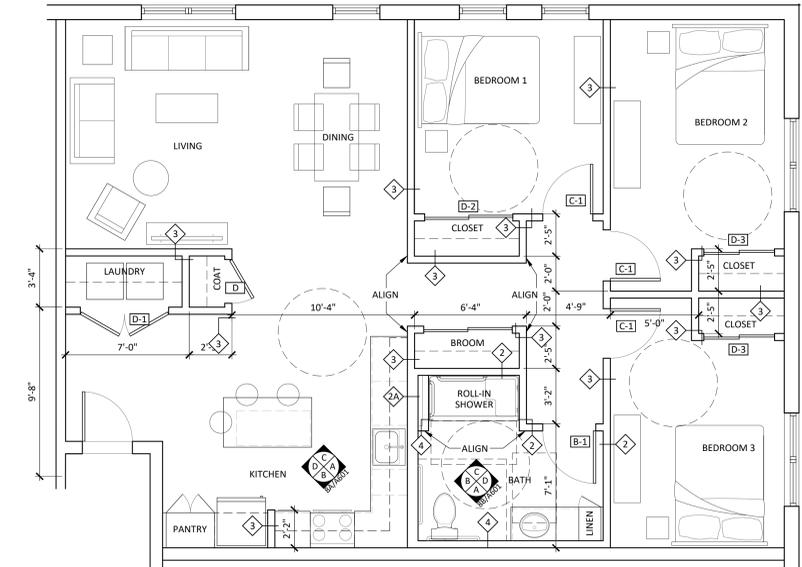

8 THREE BEDROOM UNIT - TYPE A (ADA)
SCALE: 1/4" = 1'-0"

THE FLYNN

220 BLACKSTONE ST
PROVIDENCE, RI 02905

MARATHON DEVELOPMENT
500 HARRISON AVE, 4R-B
BOSTON, MA 02118

NO	DATE	DESCRIPTION

TYPICAL UNIT FLOOR PLANS

A250

ISSUED FOR CONSTRUCTION

© COPYRIGHT 2024
BRANCH ARCHITECTS, LLC
UNAUTHORIZED USE IS PROHIBITED.

DATE: 11/08/24
DRAWN BY: KG, CW
JOB NO: 2314
FILE: -

